



Y:\Shared\Great Falls Projects\6-20113-Belt On-Call\T01 - Water PER\CADD 6-20113-T01\Sheets\6-20113-T01-03-Site Plan.dwg

- Phase 1:
4/14/25 - 5/2/25
- Phase 2:
5/5/25 - 5/23/25
- Phase 3:
5/26/25 - 6/13/25
- Phase 4:
6/16/25 - 6/27/25
- Phase 5:
6/30/25 - 8/1/25
*holiday break for July 4th
- Phase 6:
8/4/25 - 8/22/25

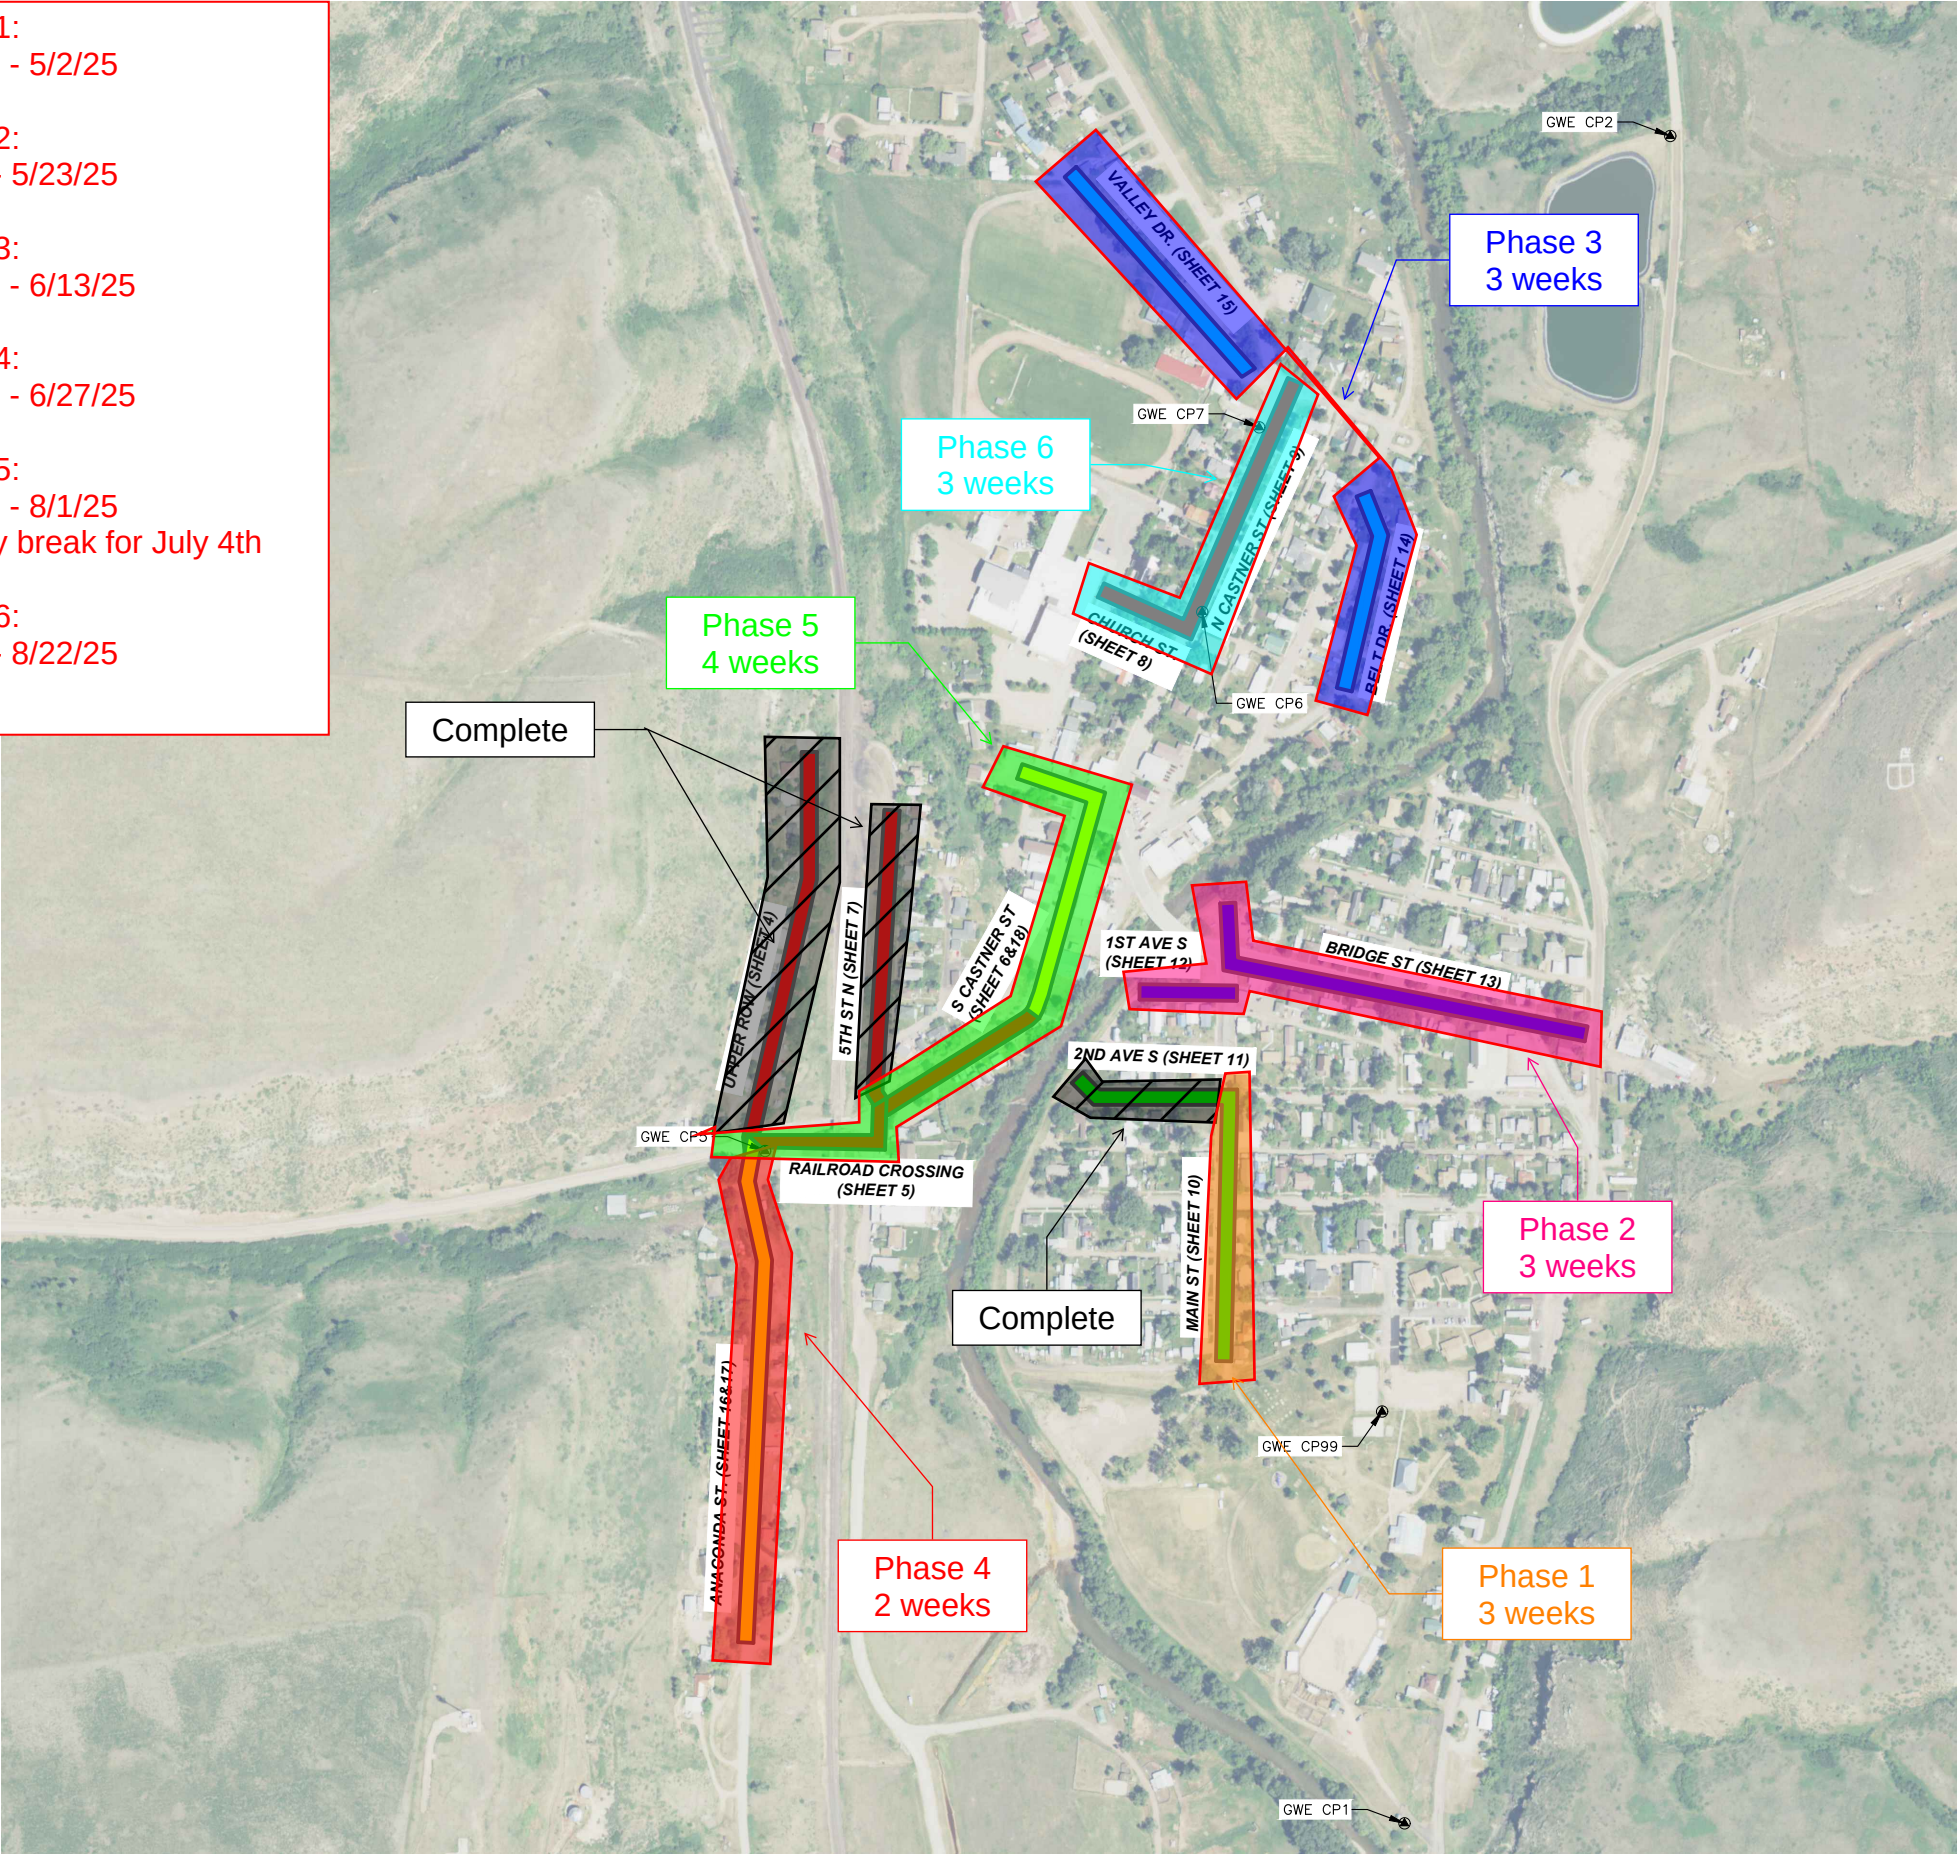

PLAN VIEW OF WATER SYSTEM IMPROVEMENTS

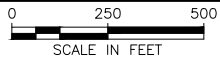

CONTROL POINT COORDINATE TABLE				
CONTROL PT	NORTHING	EASTING	ELEVATION	DESCRIPTION
GWE CP1	1144493.423	1615889.990	3525.479	REBAR W/ RPC
GWE CP2	1148888.171	1616582.234	3575.788	REBAR W/ RPC
GWE CP3	1155607.600	1614359.074	3535.198	REBAR W/ RPC
GWE CP4	1143560.935	1613035.380	3891.774	REBAR W/ RPC
GWE CP5	1146243.733	1614223.887	3568.175	REBAR W/RPC
GWE CP6	1147648.382	1615363.128	3508.336	REBAR W/ RPC
GWE CP7	1148129.137	1615511.559	3505.547	REBAR W/ RPC
GWE CP99	1145565.906	1615831.442	3517.639	REBAR W/ RPC

CP99 SURVEY CONTROL POINT

- SURVEY NOTES:**
- HORIZONTAL CONTROL AND VERTICAL COORDINATES WERE ESTABLISHED USING MONTANA STATE PLANE COORDINATES BROUGHT TO GROUND (INTERNATIONAL FEET), UTILIZING SURVEY GRADE GPS RECEIVERS AND OPUS STATIC SOLUTION.
 - TOPOGRAPHIC INFORMATION WAS COLLECTED BY SURVEY GRADE GPS RECEIVERS.
 - RPC=RED PLASTIC CAP
 - GWE CONTROL POINTS 3 AND 4 ARE NOT SHOWN ON MAP


LEGEND

- BASE BID
- ADDITIVE ALTERNATE NO. 1
- ADDITIVE ALTERNATE NO. 2
- ADDITIVE ALTERNATE NO. 3
- ADDITIVE ALTERNATE NO. 4
- SHEET 19 ADDITIVE ALTERNATE NO. 5
- SHEET 20 ADDITIVE ALTERNATE NO. 6

TOWN OF BELT
WATER IMPROVEMENTS
SITE PLAN

NO.	REVISION DESCRIPTION	BY	DATE
1			
2			
3			
4			
5			

PROJECT: 6-20113	DESIGNED: TG, SR
DRAWN: TG, SR	CHECKED: JSP
APPROVED: JRS	DATE: MAY, 2024

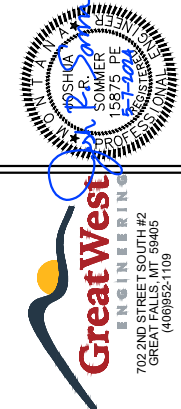

Great West
ENGINEERING
702 2ND STREET SOUTH #2
GREAT FALLS, MT 59405
(406)852-1109